




1 <Master Bedroom>
A400 SCALE: 1/4" = 1'-0"

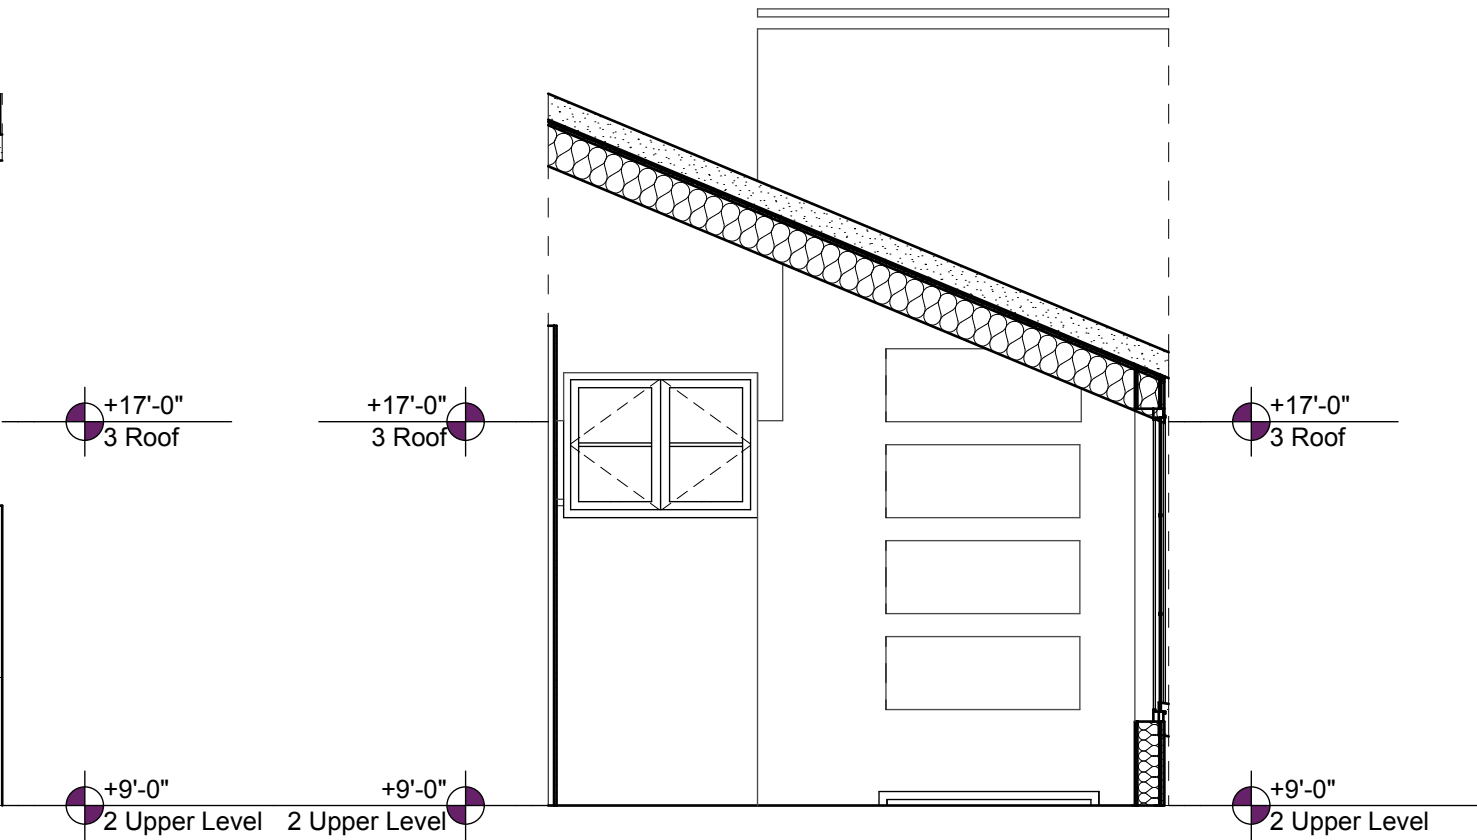

2 Main Bedroom
A400 SCALE: 1/4" = 1'-0"

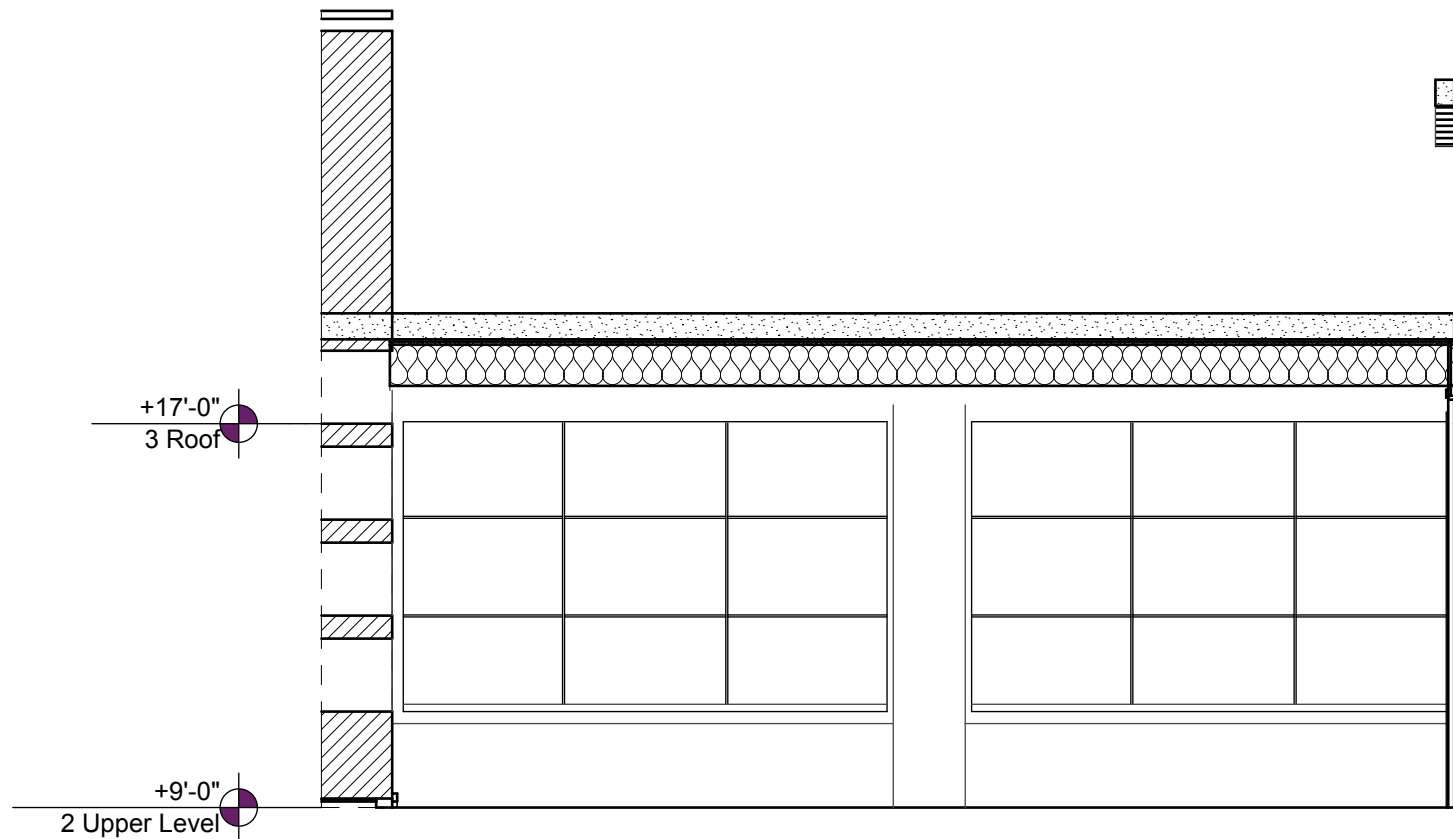


4 <Master Bedroom>
A400 SCALE: 1/4" = 1'-0"

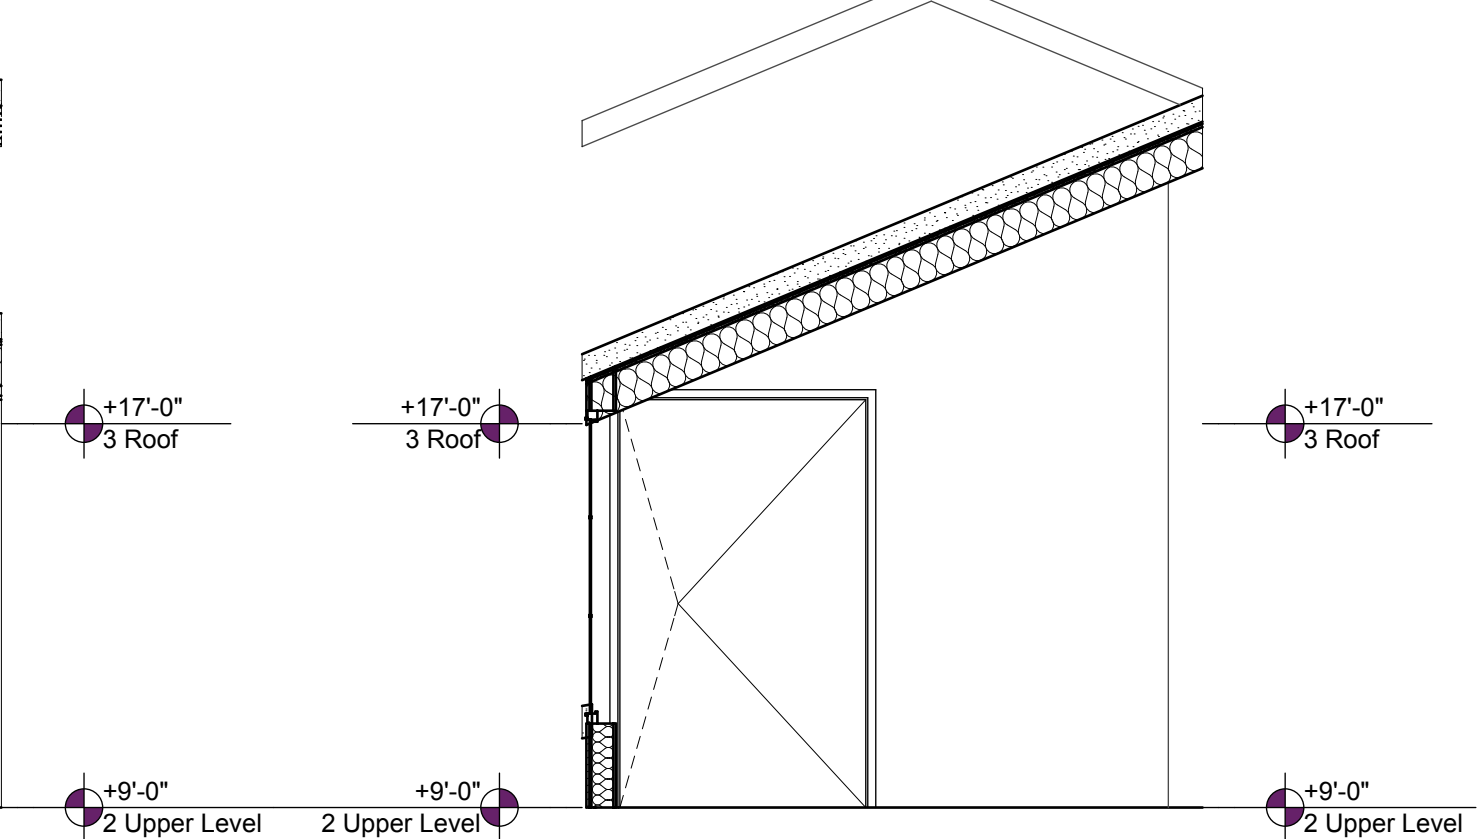


3 <Master Bedroom>
A400 SCALE: 1/4" = 1'-0"


Project	041 Rainbow Lane	Date	1/23/22
Location	41 Rainbow Lane Woody Creek CO	Scale	1/4" = 1'-0"
81656 M/B Woody Creek		Project No.	210
Title	Interior Elevations	Field Notice No.	
		Dwg. No.	A400
#Contact Address 1 #Contact Address 2 Snowmass CO, 81654 Contact Phone No.			

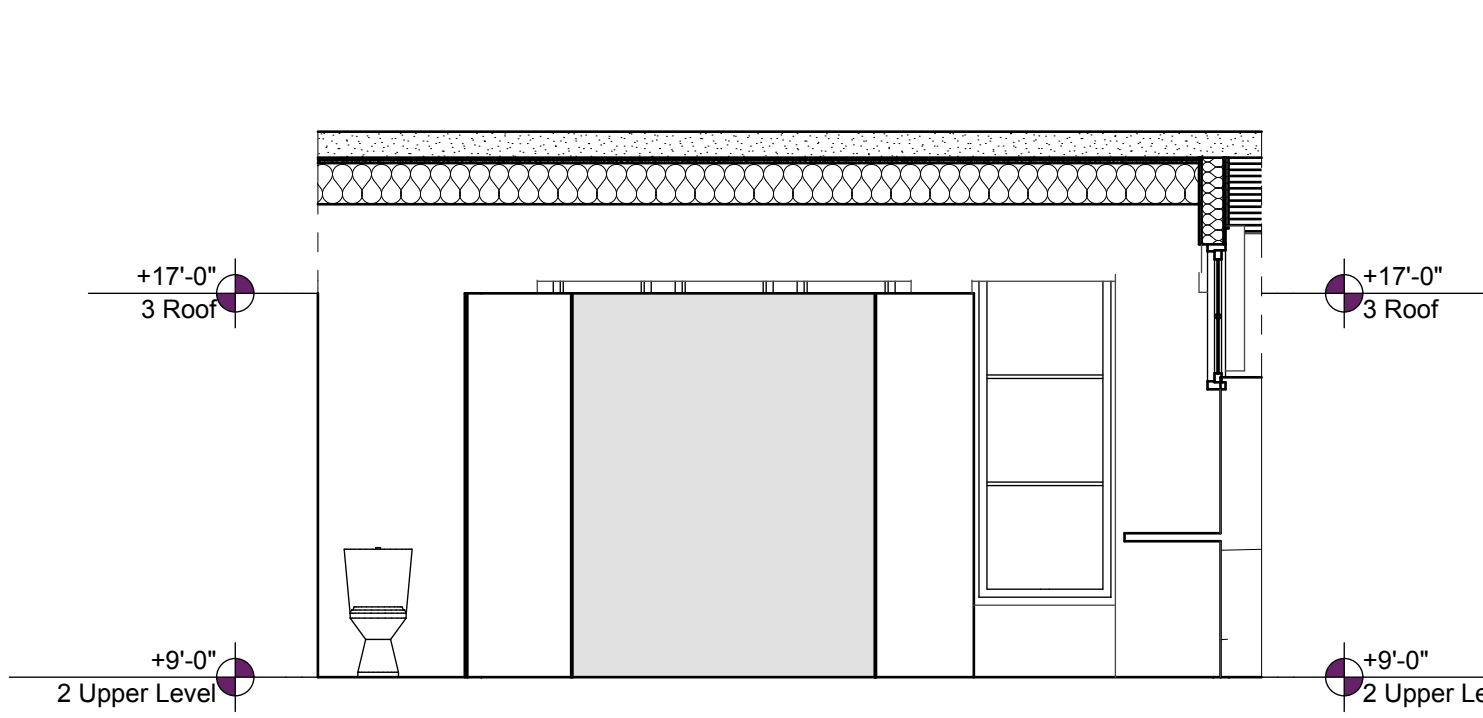


1 Main Bathroom
A401 SCALE: 1/4" = 1'-0"

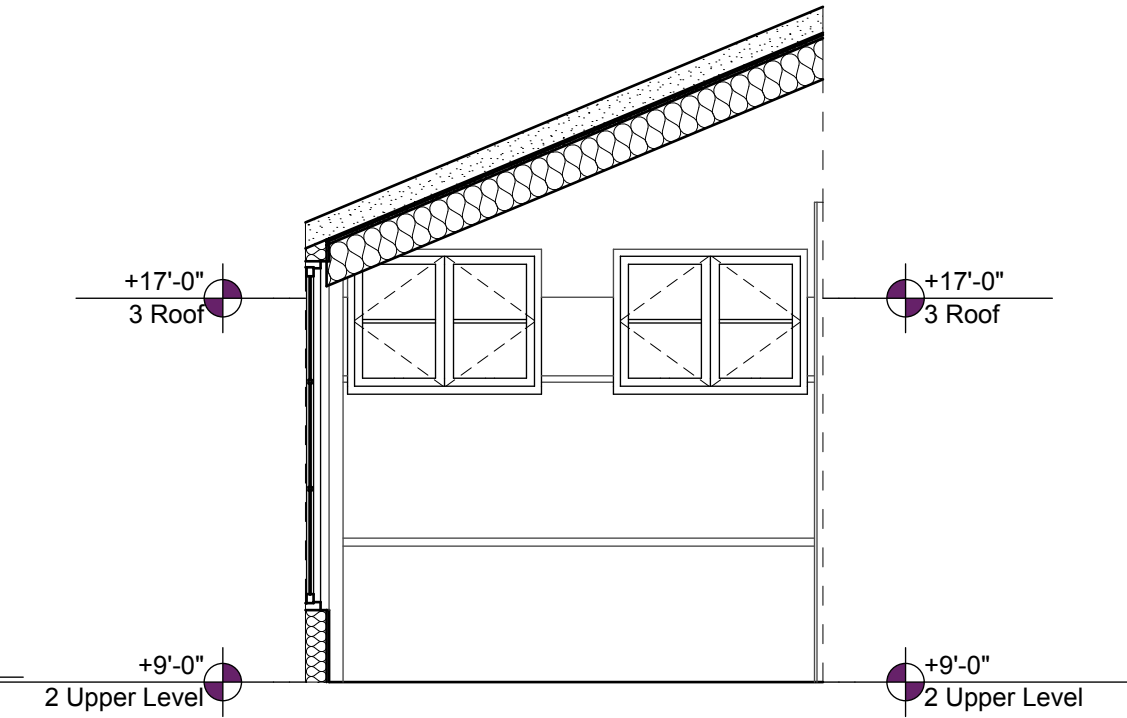

2 Main Bathroom
A401 SCALE: 1/4" = 1'-0"

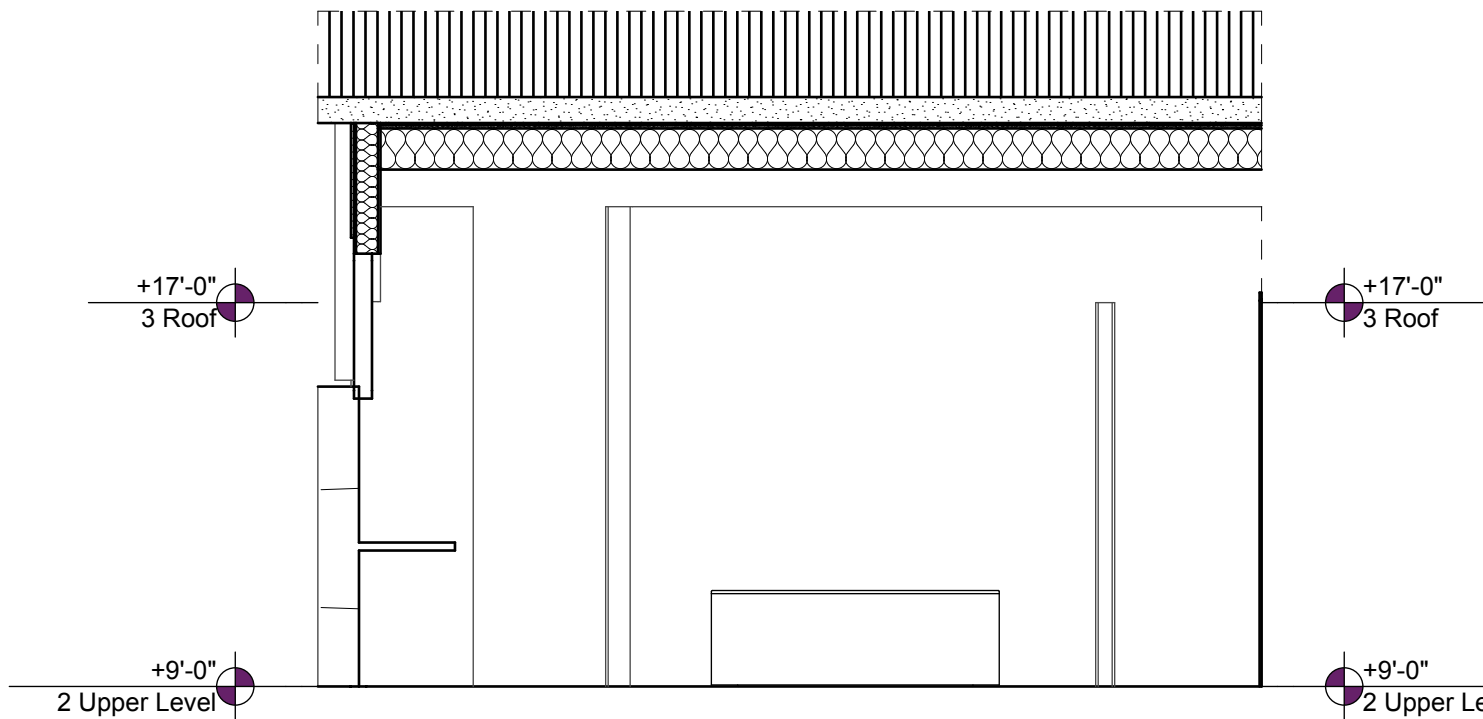


3 Main Bathroom
A401 SCALE: 1/4" = 1'-0"

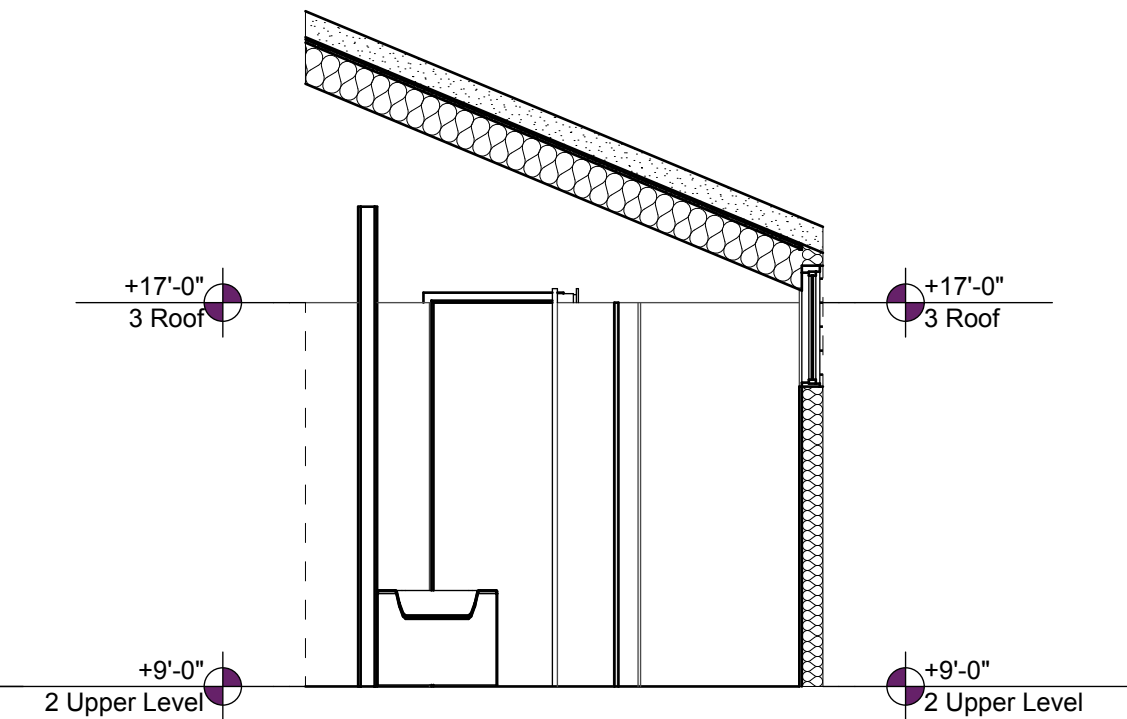


4 Main Bathroom
A401 SCALE: 1/4" = 1'-0"

Project	041 Rainbow Lane	Date	1/23/22
Location	41 Rainbow Lane Woody Creek CO	Scale	1/4" = 1'-0"
	81656 M/B Woody Creek	Project No.	210
Title	Interior Elevations	Field Notice No.	
		Reference / Sheet	
		Dwg. No.	A401

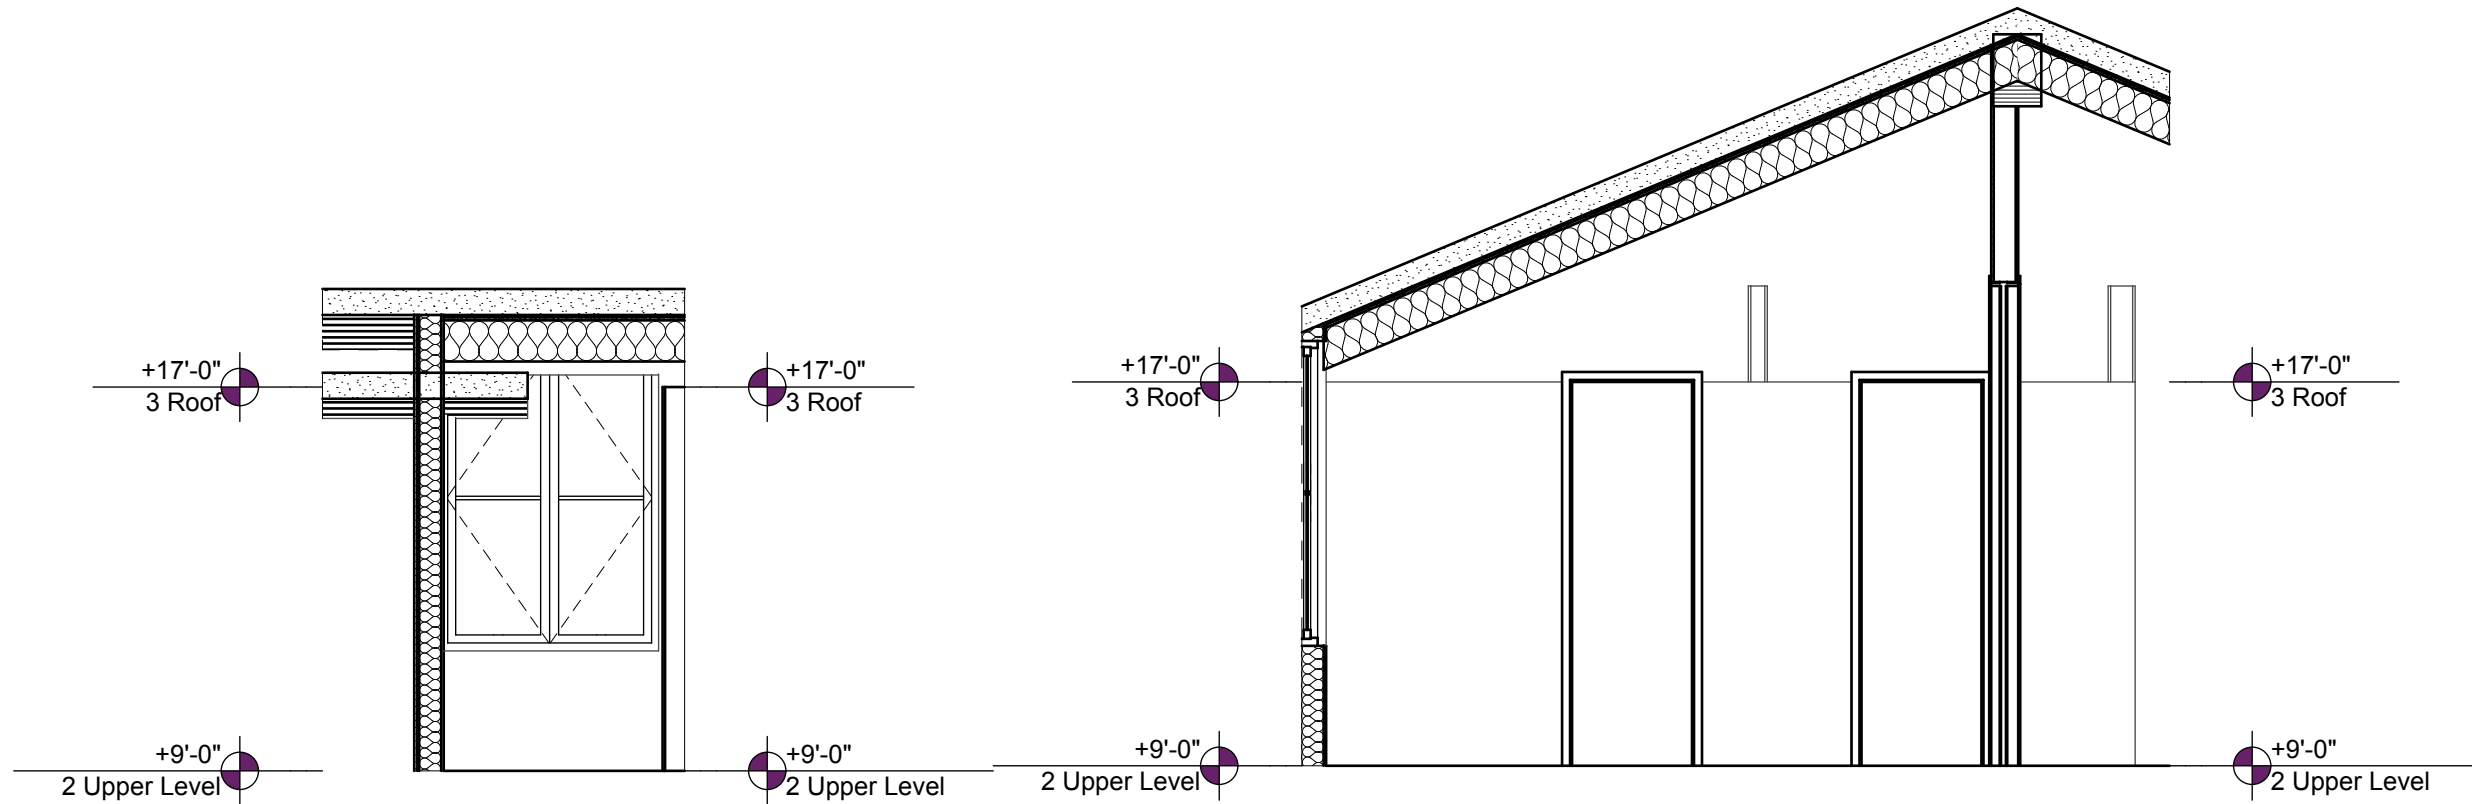

1 Private Study
A402 SCALE: 1/4" = 1'-0"


2 Private Study
A402 SCALE: 1/4" = 1'-0"

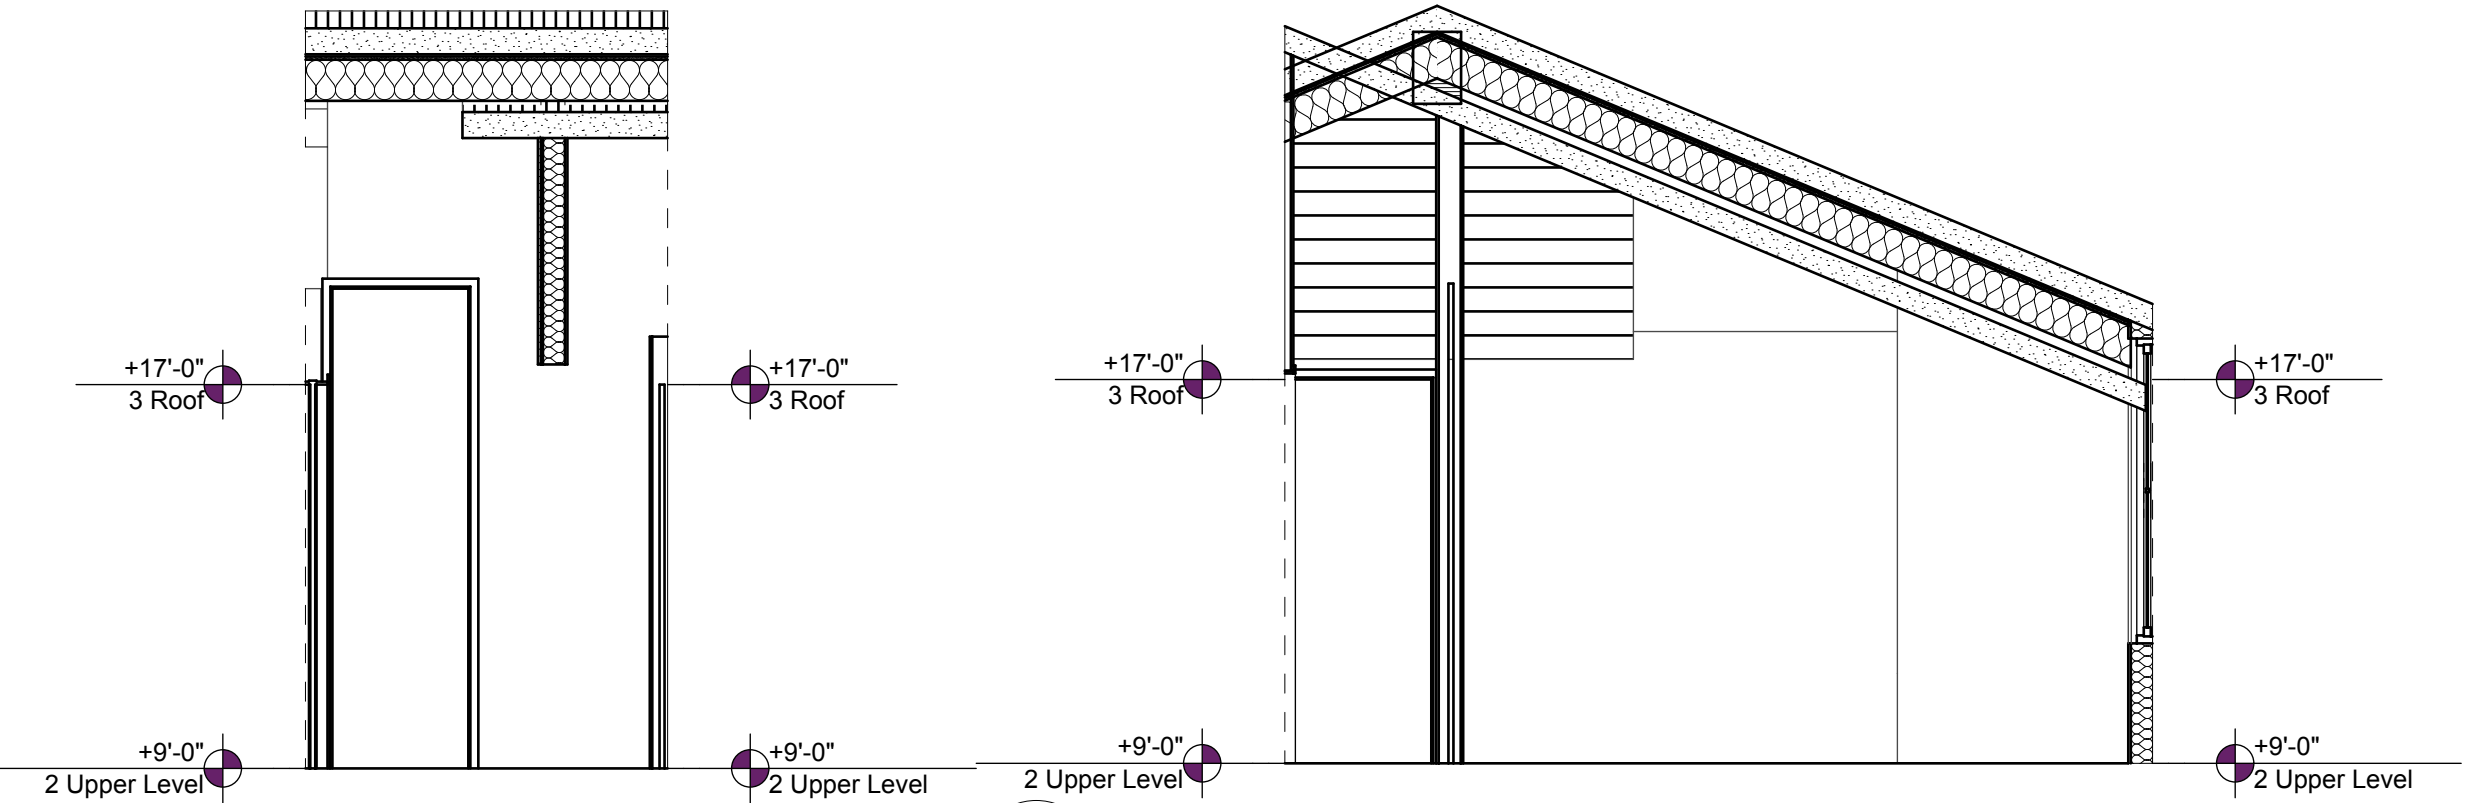


3 Private Study
A402 SCALE: 1/4" = 1'-0"

4 Private Study
A402 SCALE: 1/4" = 1'-0"


Project	041 Rainbow Lane	Date	1/23/22
Location	41 Rainbow Lane Woody Creek CO	Scale	1/4" = 1'-0"
	81656 M/B Woody Creek	Project No.	210
Title	Interior Elevations	Field Notice No.	
		Reference / Sheet	
		Dwg. No.	A402

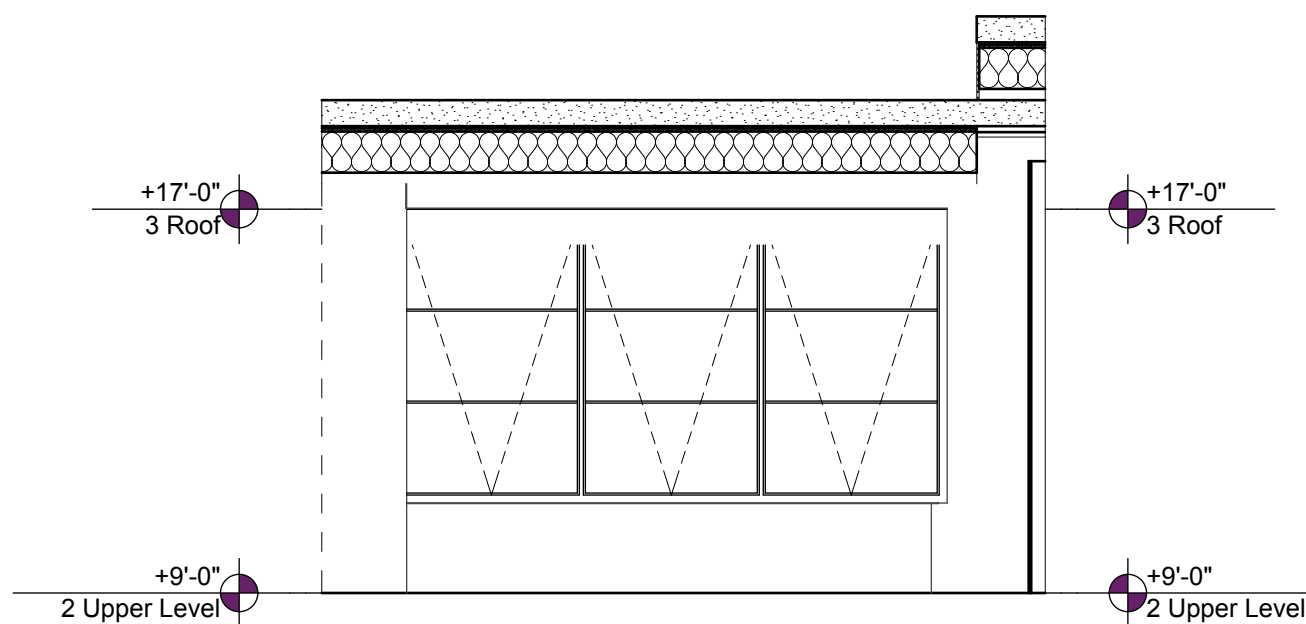


1 Media Lounge
A403 SCALE: 1/4" = 1'-0"

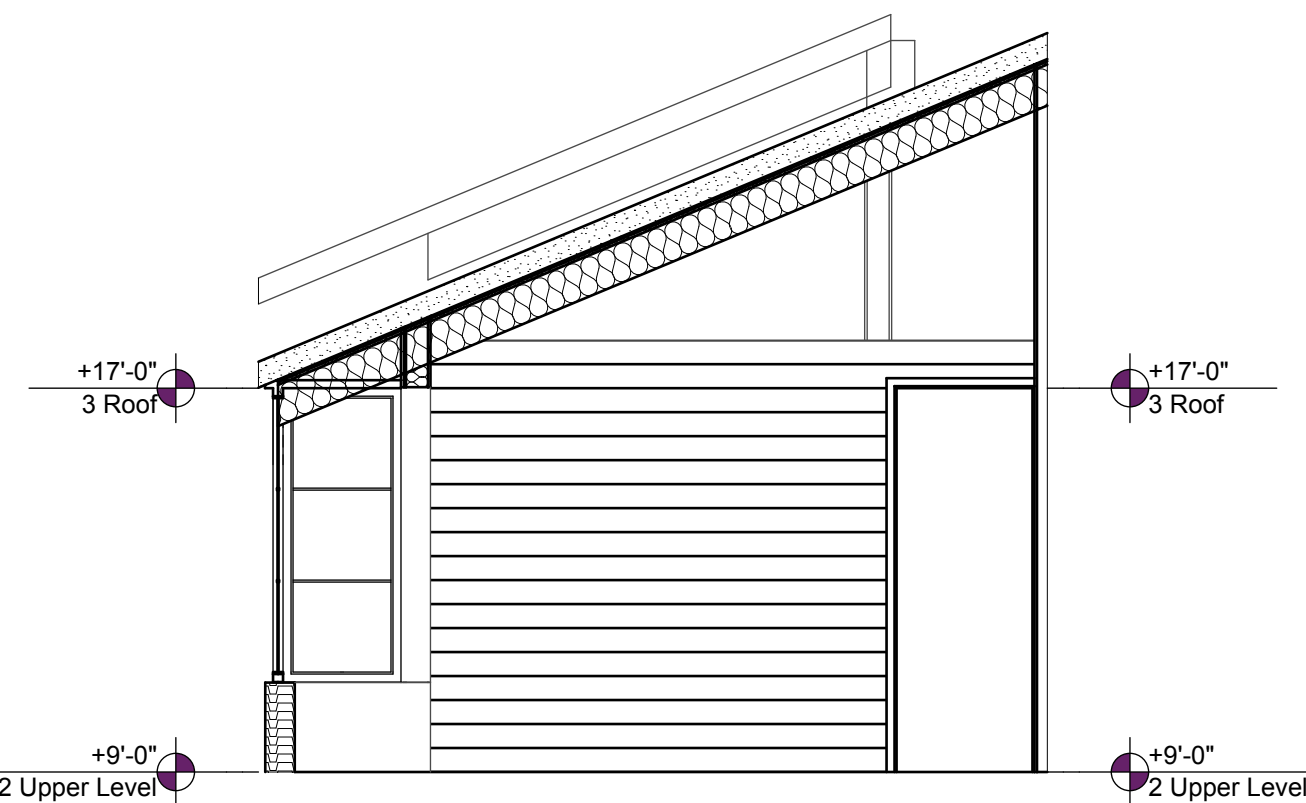

2 Media Lounge
A403 SCALE: 1/4" = 1'-0"

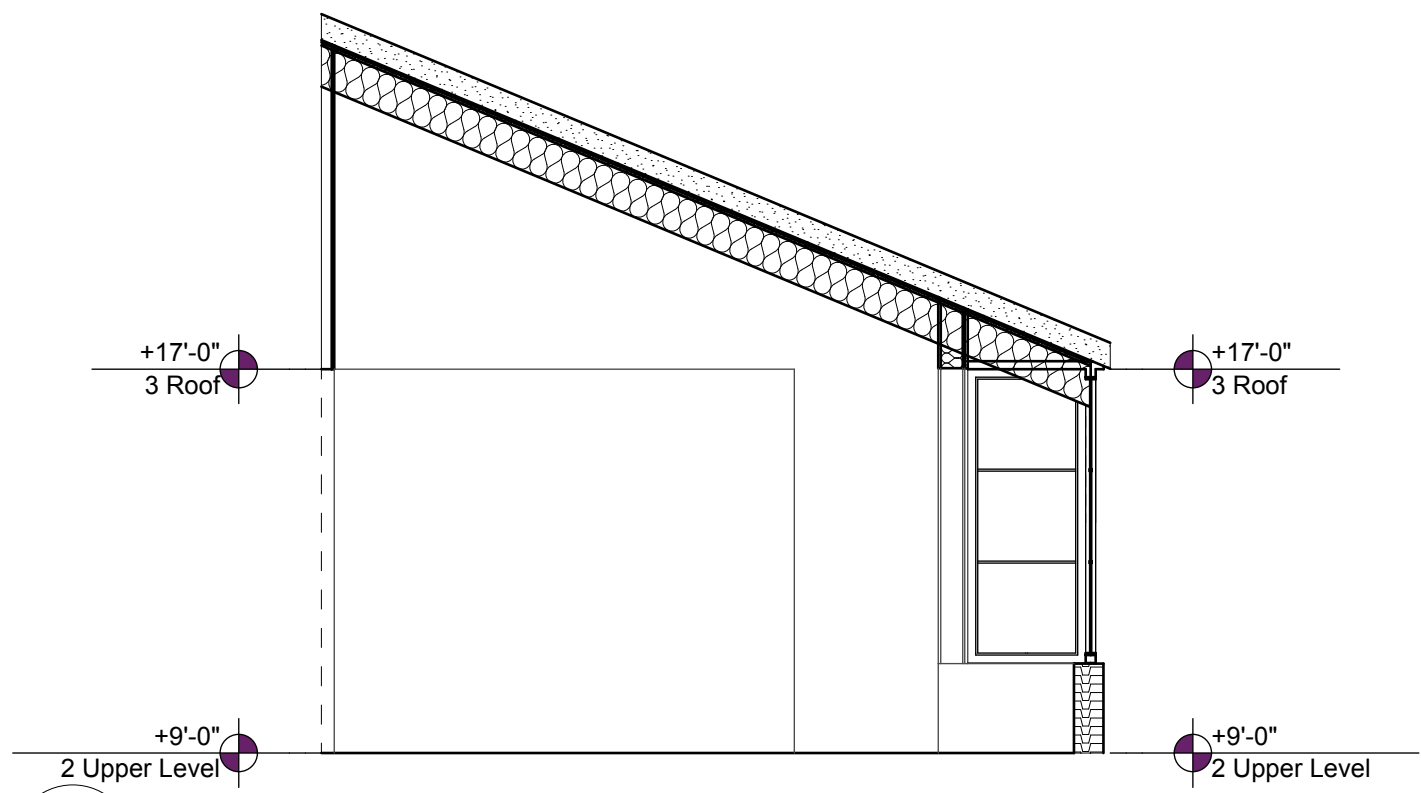


3 Media Lounge
A403 SCALE: 1/4" = 1'-0"

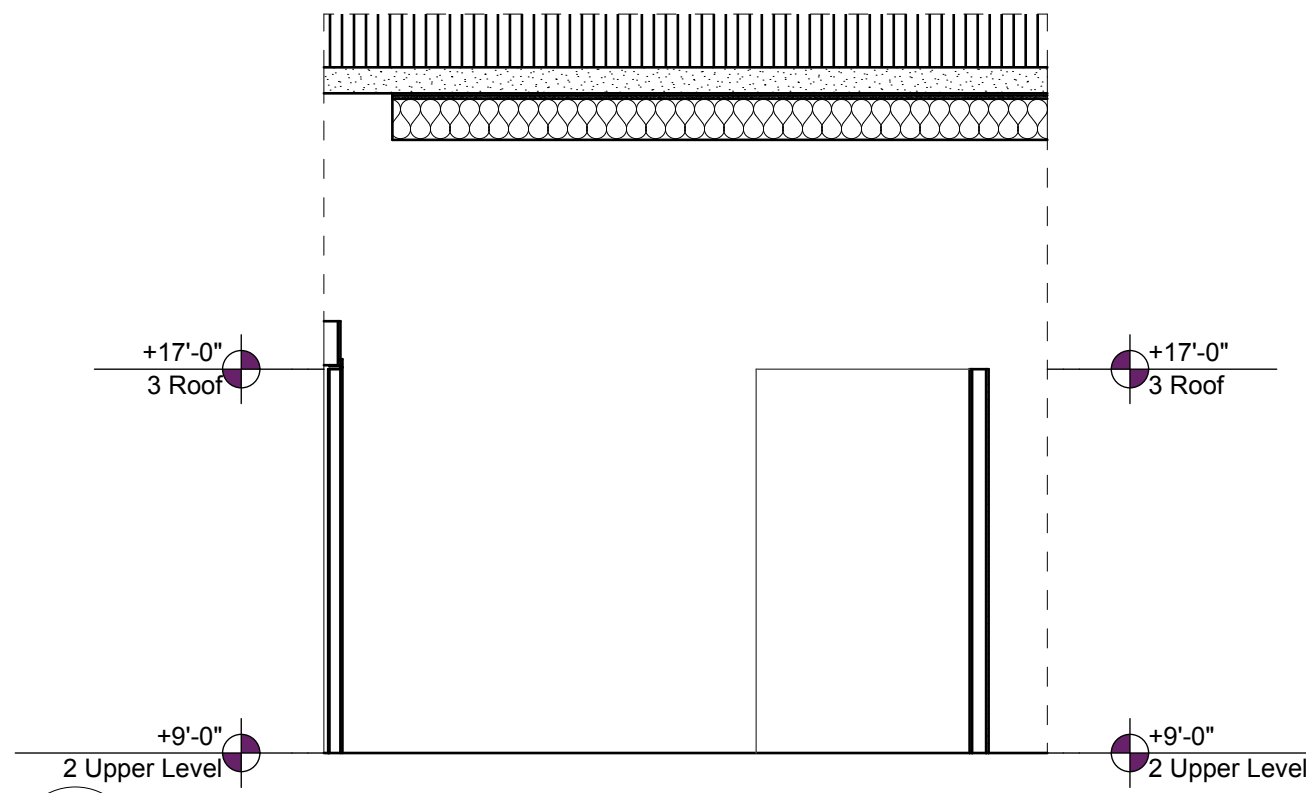


4 Media Lounge
A403 SCALE: 1/4" = 1'-0"

Date	1/23/22
Scale	1/4" = 1'-0"
Project	041 Rainbow Lane
Location	41 Rainbow Lane Woody Creek CO
Project No.	210
Field Notice No.	
Reference / Sheet	81656 M/B Woody Creek
Dwg. No.	A403
Title: Interior Elevations	

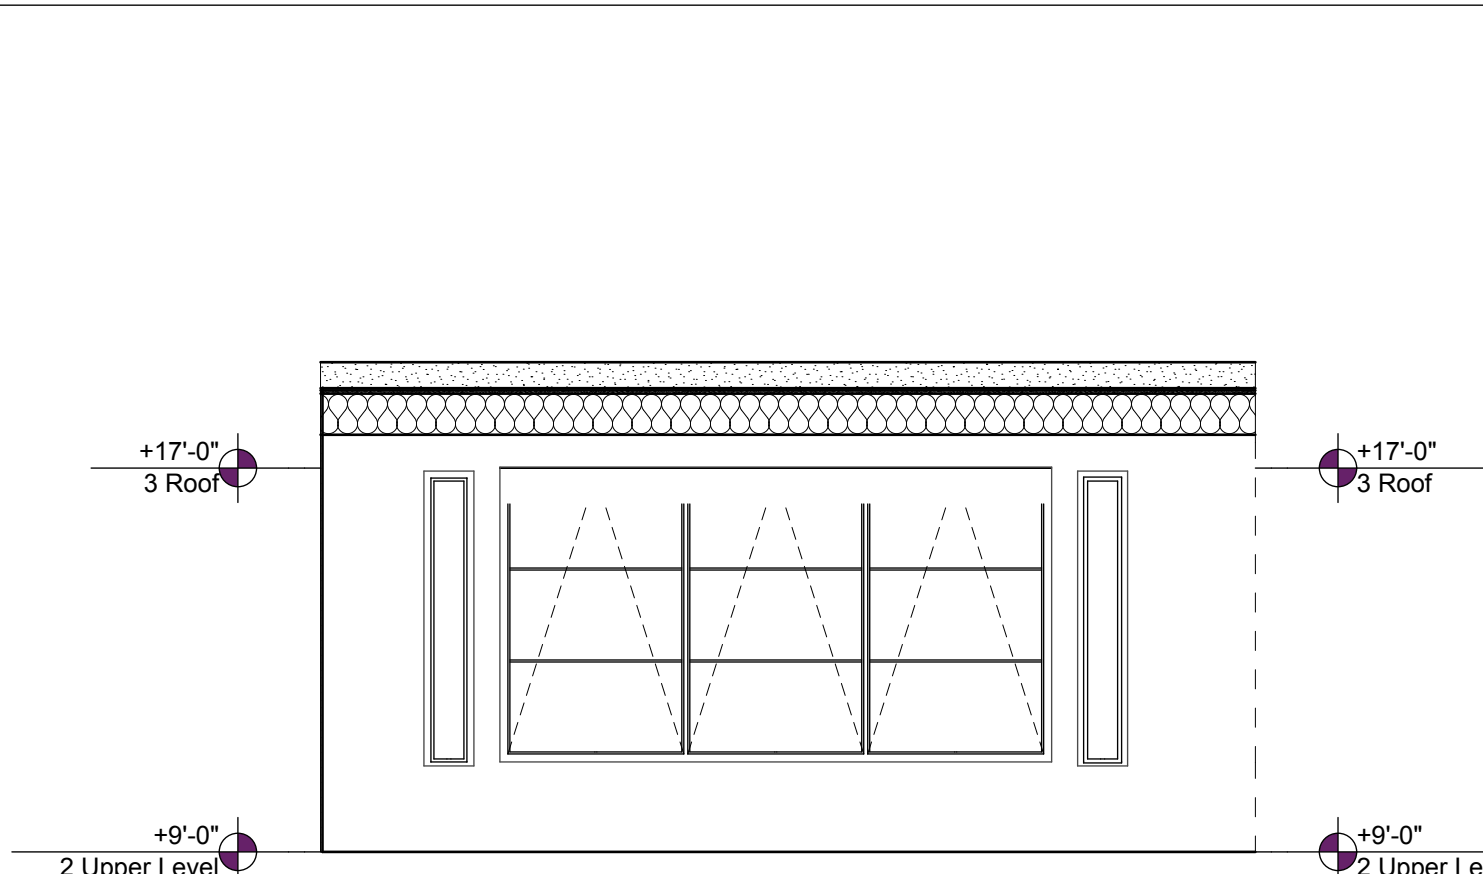


1 Kitchen
A404

SCALE: 1/4" = 1'-0"

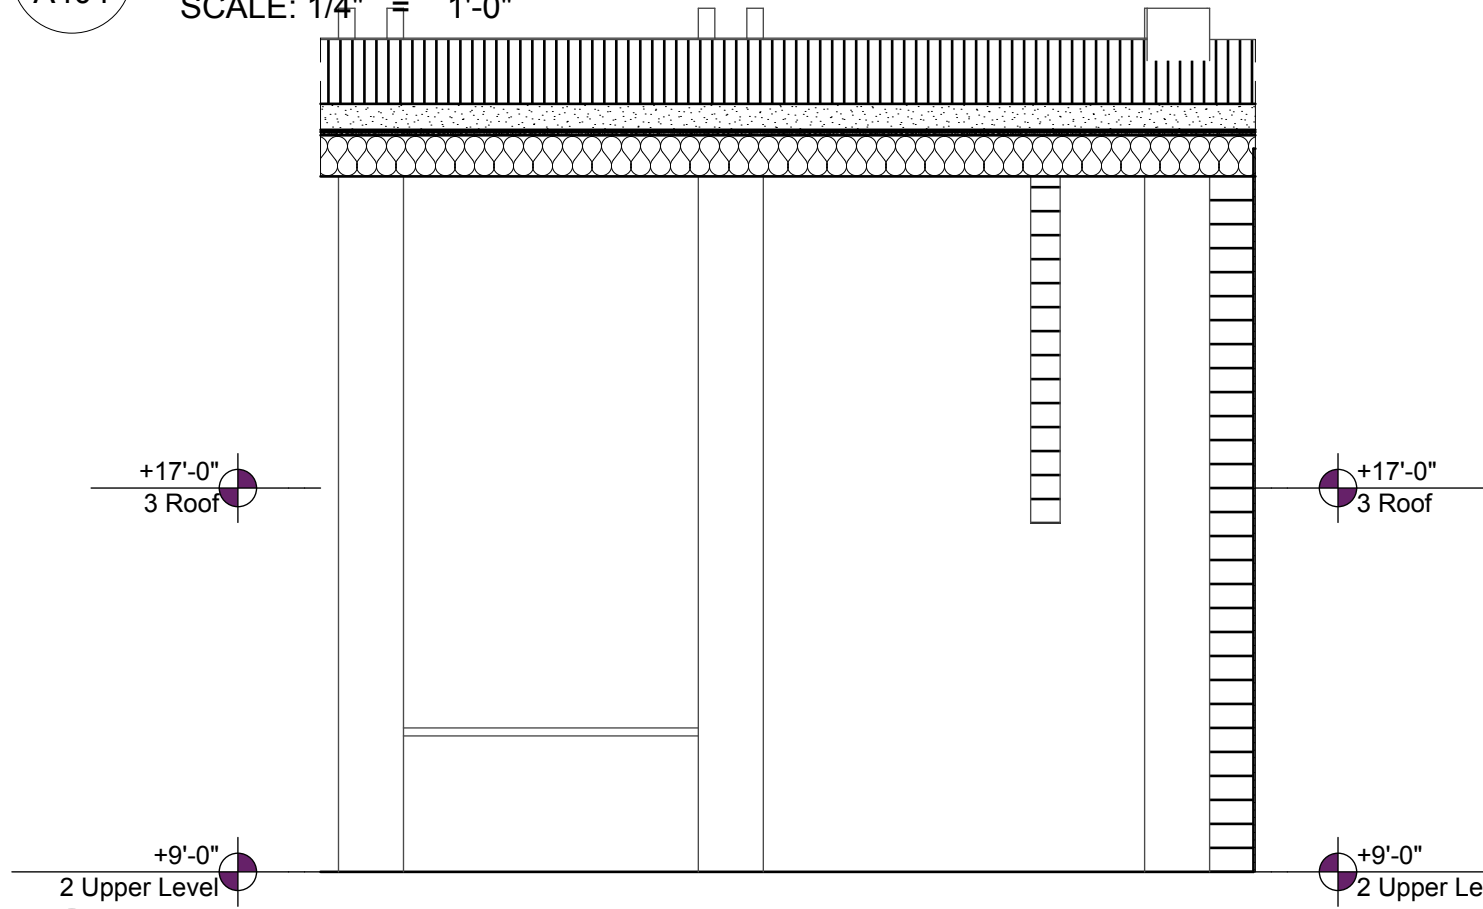


3 Kitchen
A404

SCALE: 1/4" = 1'-0"

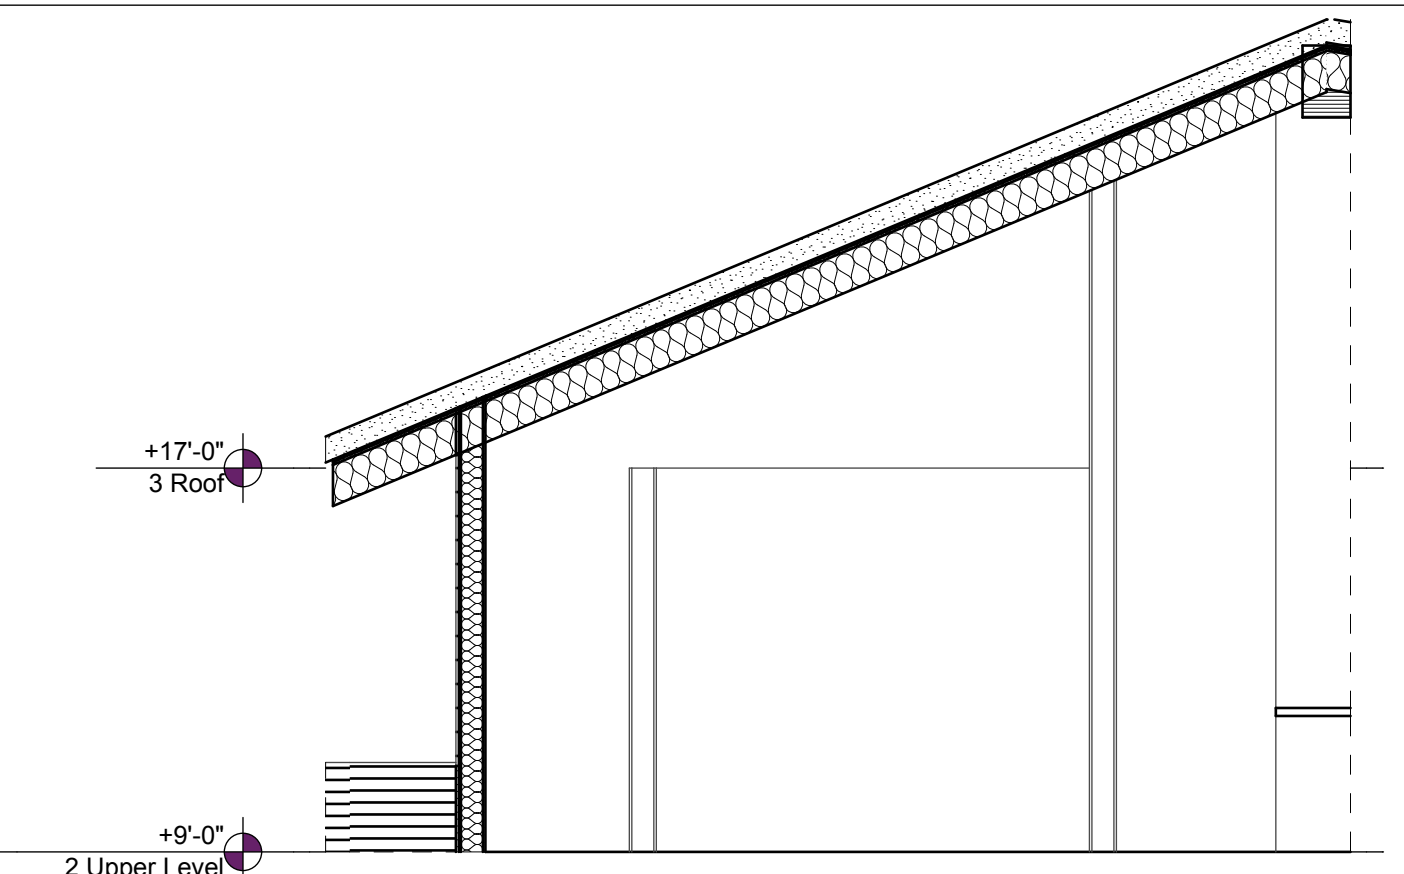

2 Kitchen
A404


SCALE: 1/4" = 1'-0"

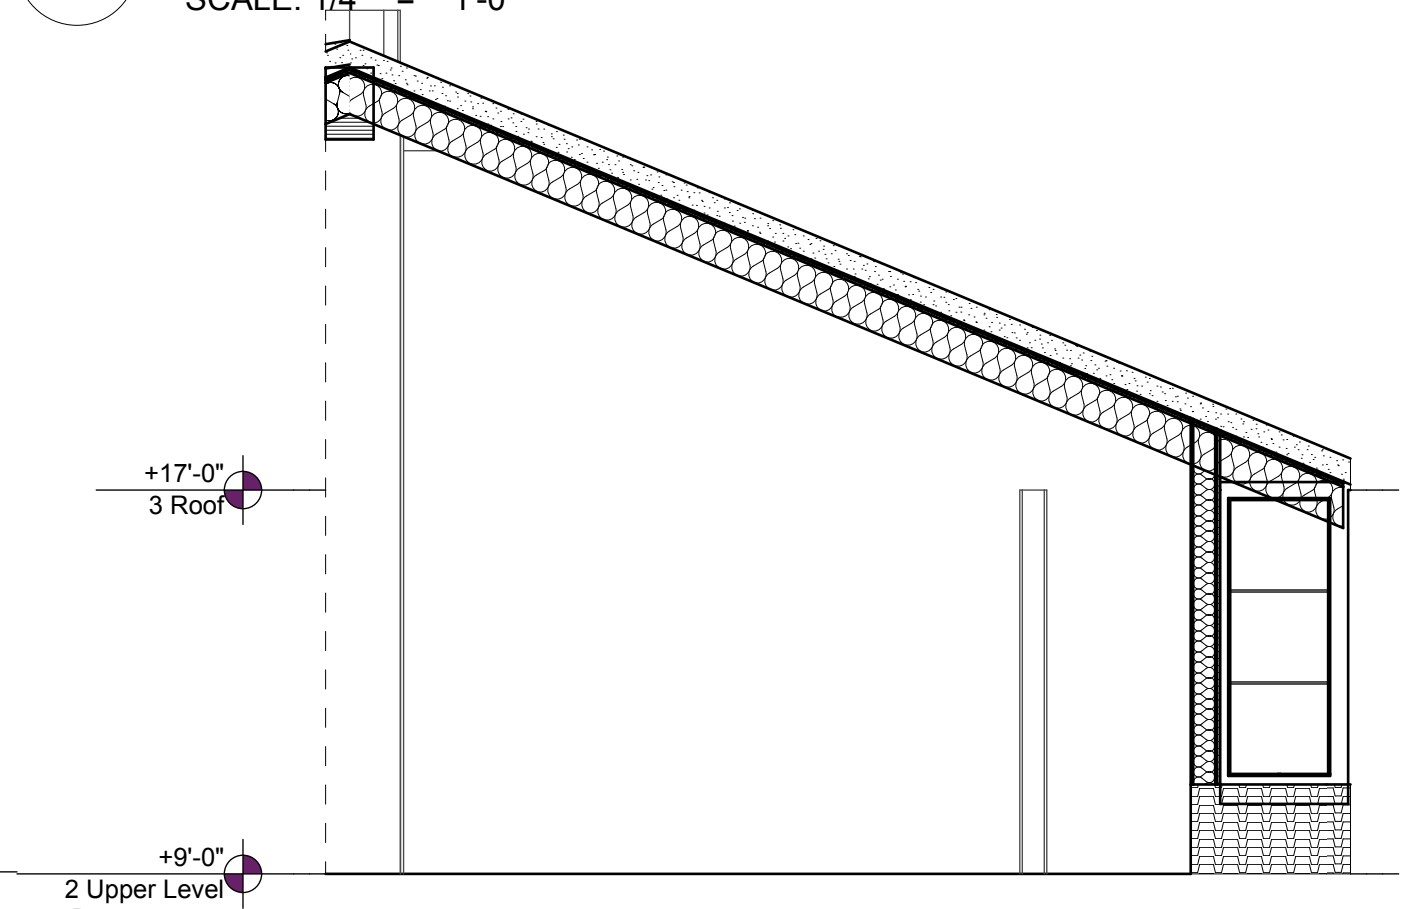


4 Kitchen
A404

SCALE: 1/4" = 1'-0"

Project	041 Rainbow Lane	Scale 1/4" = 1'-0"	Date	1/23/22
Location	41 Rainbow Lane Woody Creek CO	Project No.	210	Reference / Sheet
	81656 M/B Woody Creek	Field Notice No.		Dwg. No.
Title	Interior Elevations			
#Contact Address 1 #Contact Address 2 Snowmass CO, 81654 Contact Phone No.				

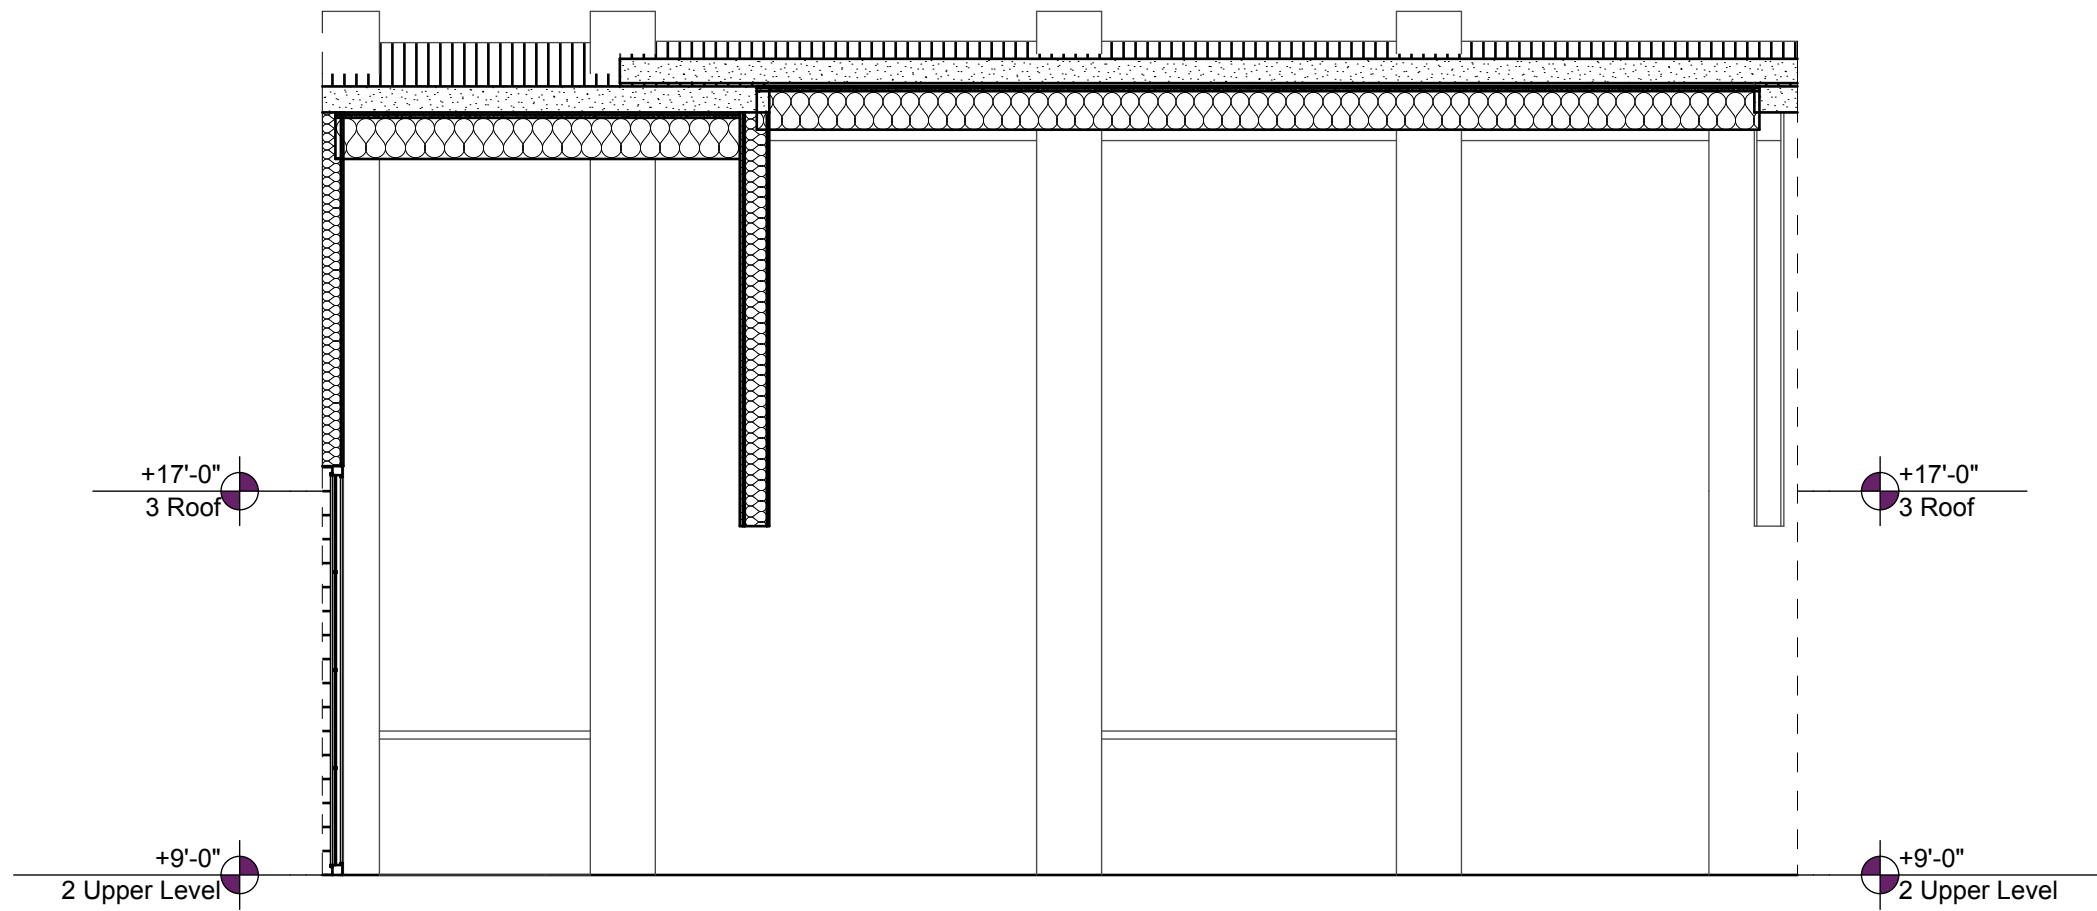


1
A405
Great Room
SCALE: 1/4" = 1'-0"

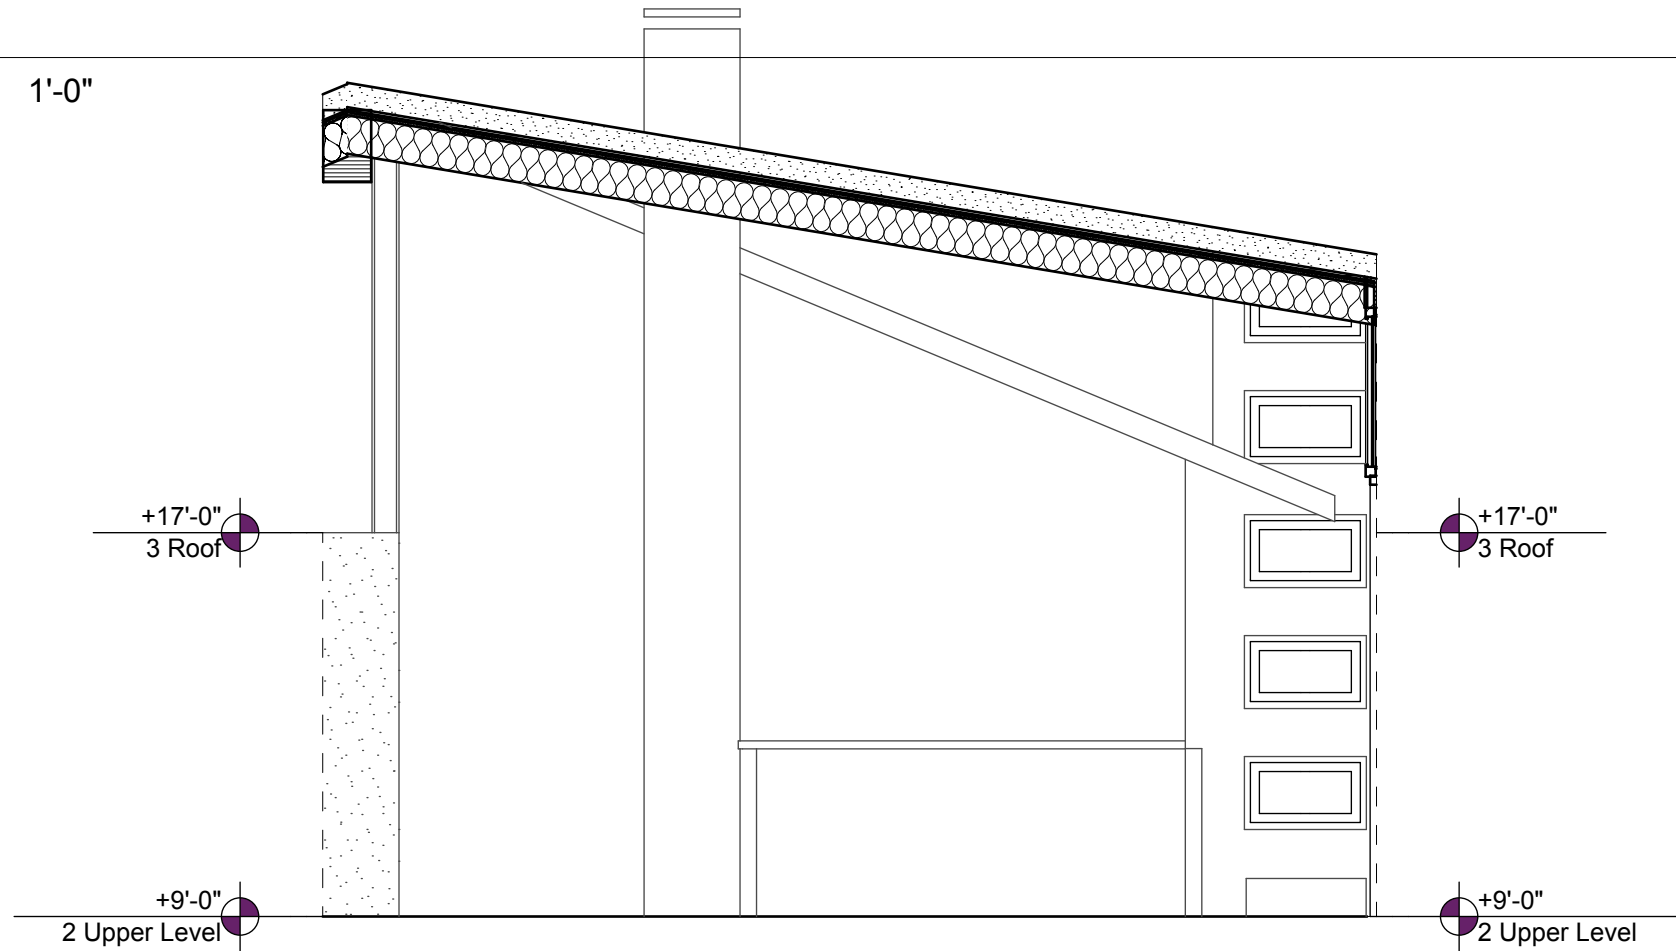


2
A405
Great Room
SCALE: 1/4" = 1'-0"

Project	041 Rainbow Lane	Scale 1/4" =	1'-0"	Date	1/23/22
Location	41 Rainbow Lane Woody Creek CO	Project No.	210	Reference / Sheet	
	81656 M/B Woody Creek	Field Notice No.		Dwg. No.	A405
Title	Interior Elevations				

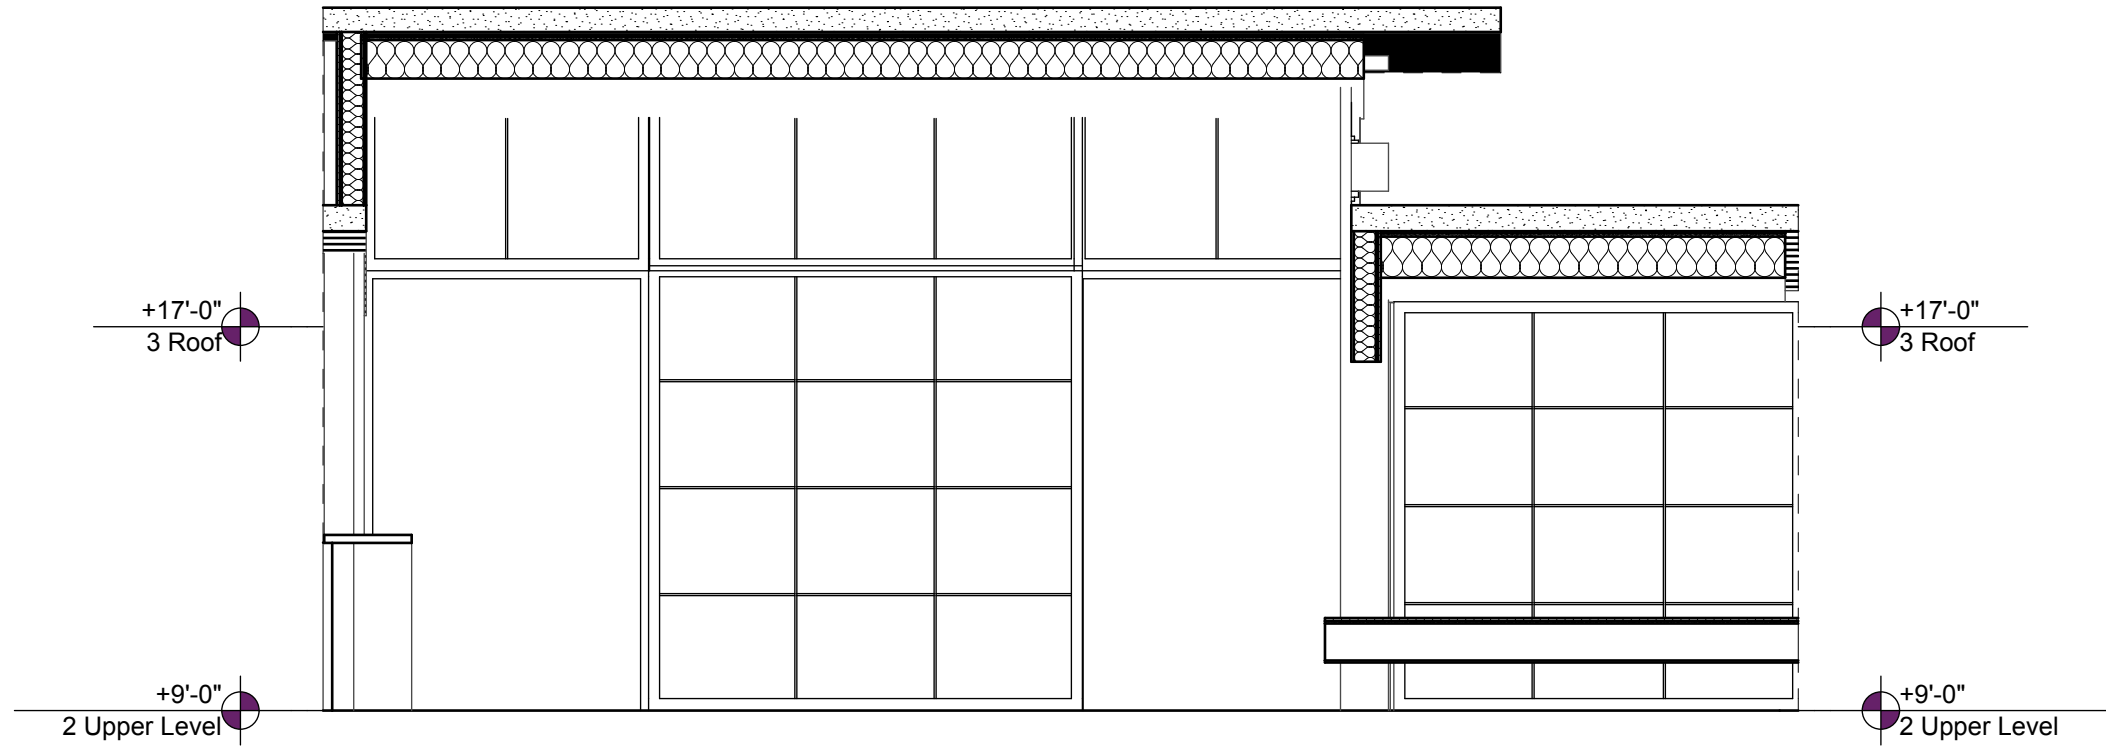


1
A406
Great Room
SCALE: 1/4" = 1'-0"

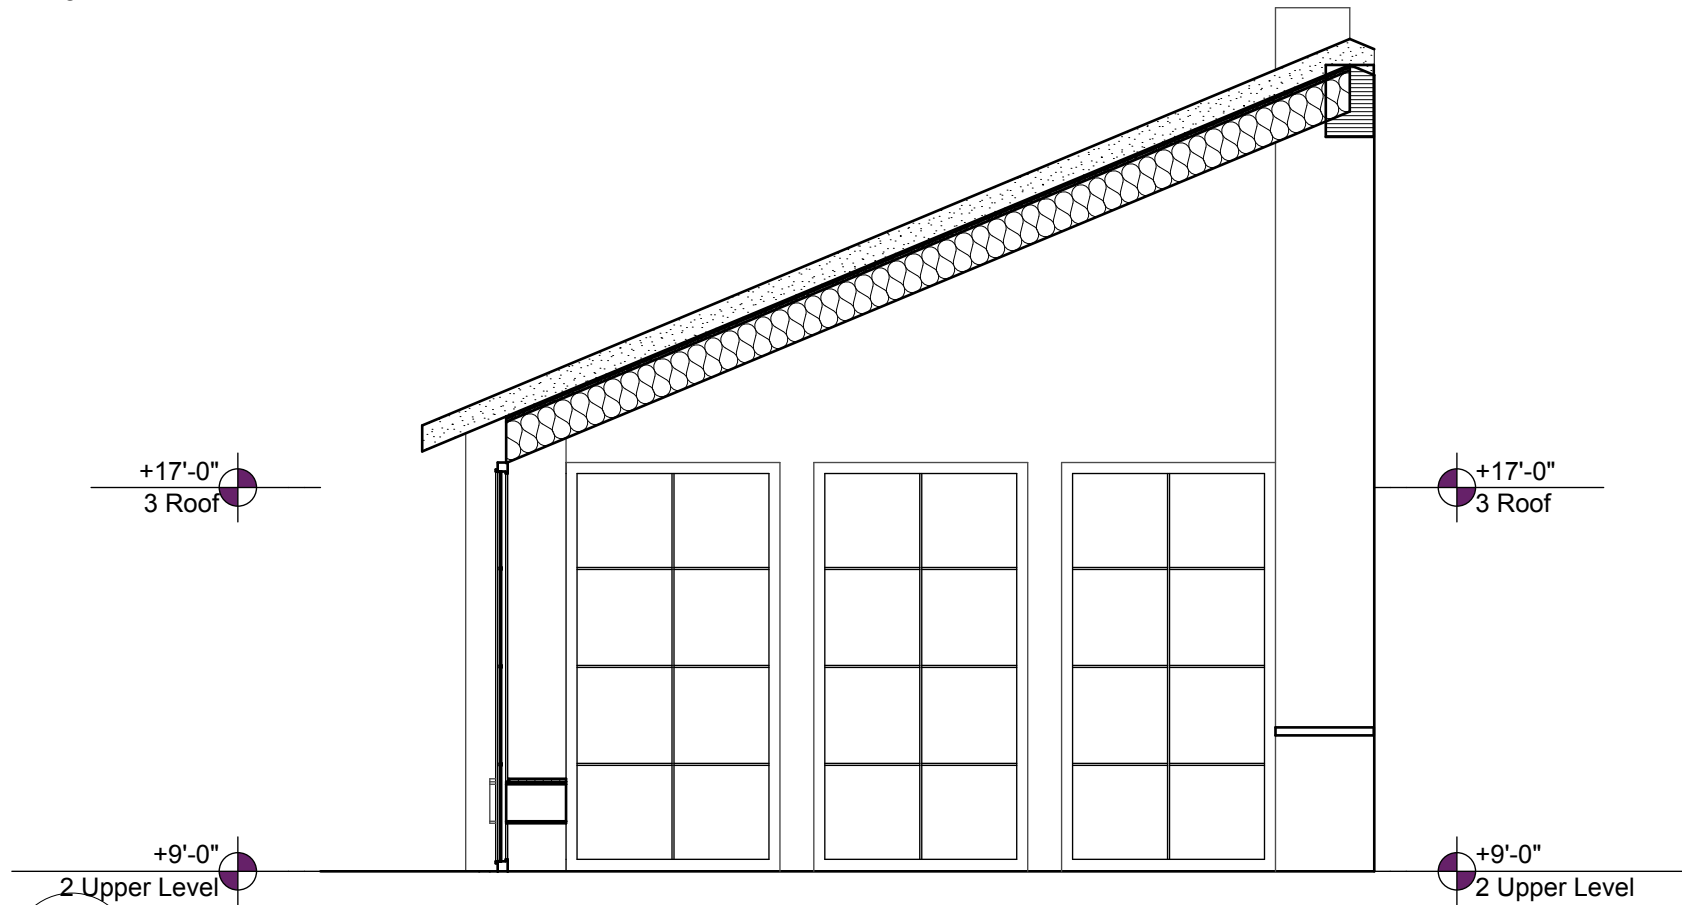



2
A406
Great Room
SCALE: 1/4" = 1'-0"

Project	041 Rainbow Lane	Date	1/23/22
Location	41 Rainbow Lane Woody Creek CO	Scale	1/4" = 1'-0"
	81656 M/B Woody Creek	Project No.	210
Title	Interior Elevations	Field Notice No.	
		Reference / Sheet	
		Dwg. No.	A406

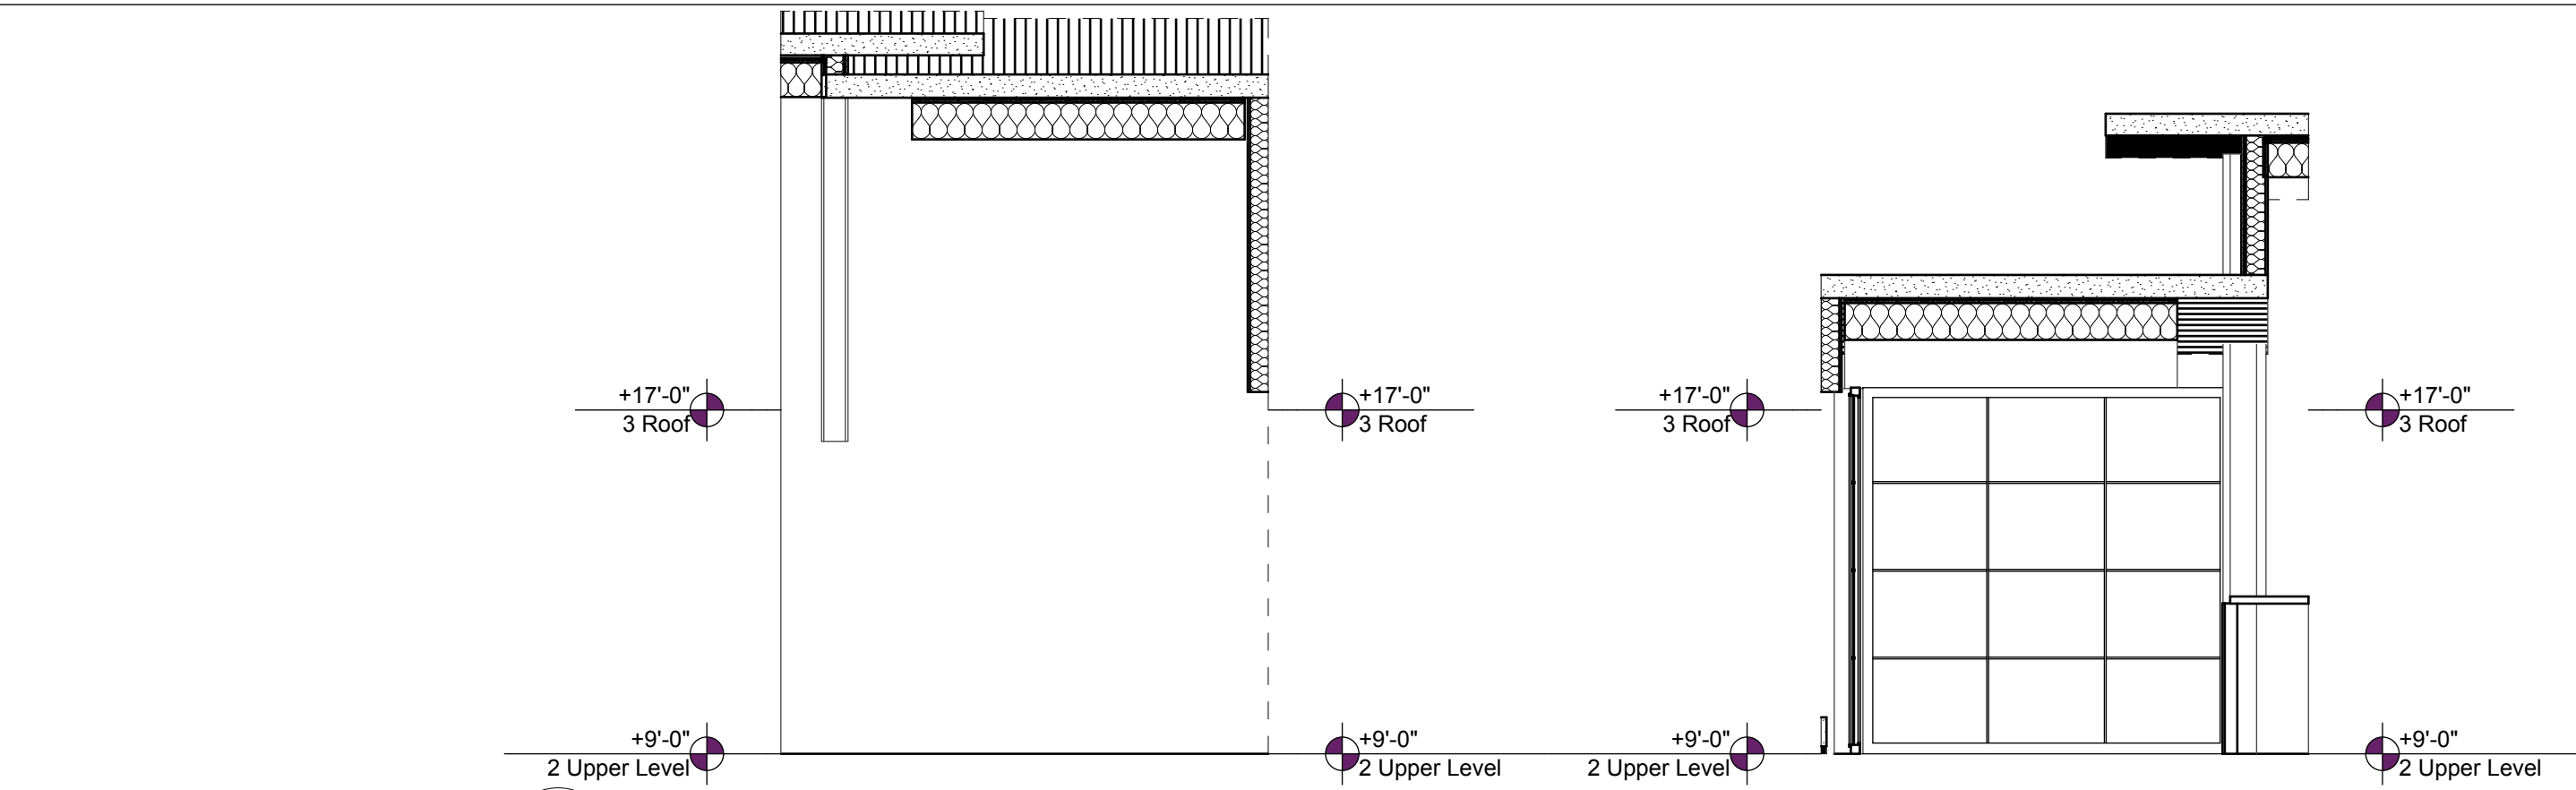

1 Landing
A407
SCALE: 1/4" = 1'-0"

3 Landing
A407
SCALE: 1/4" = 1'-0"

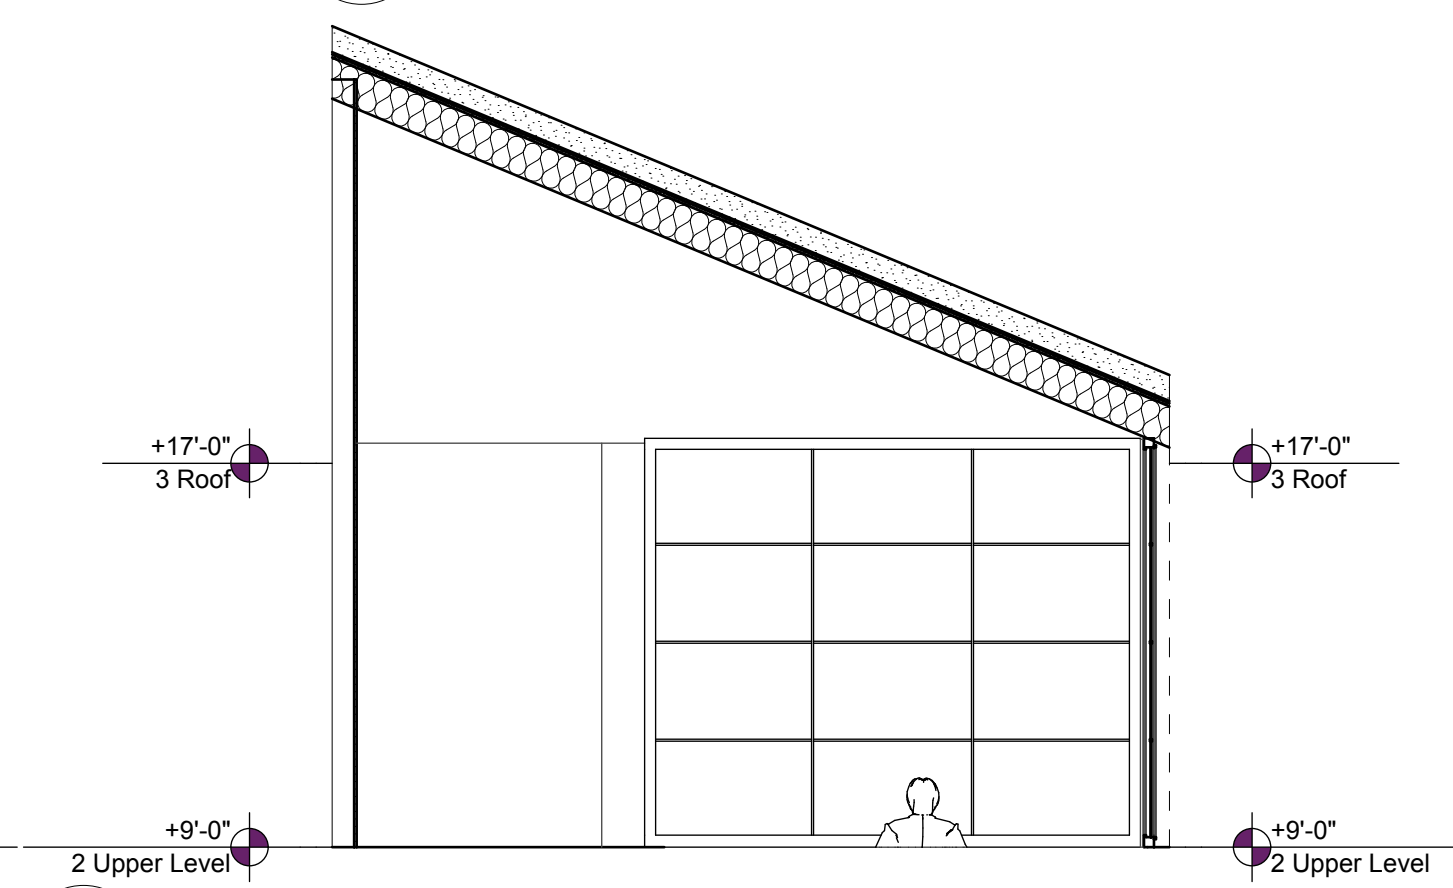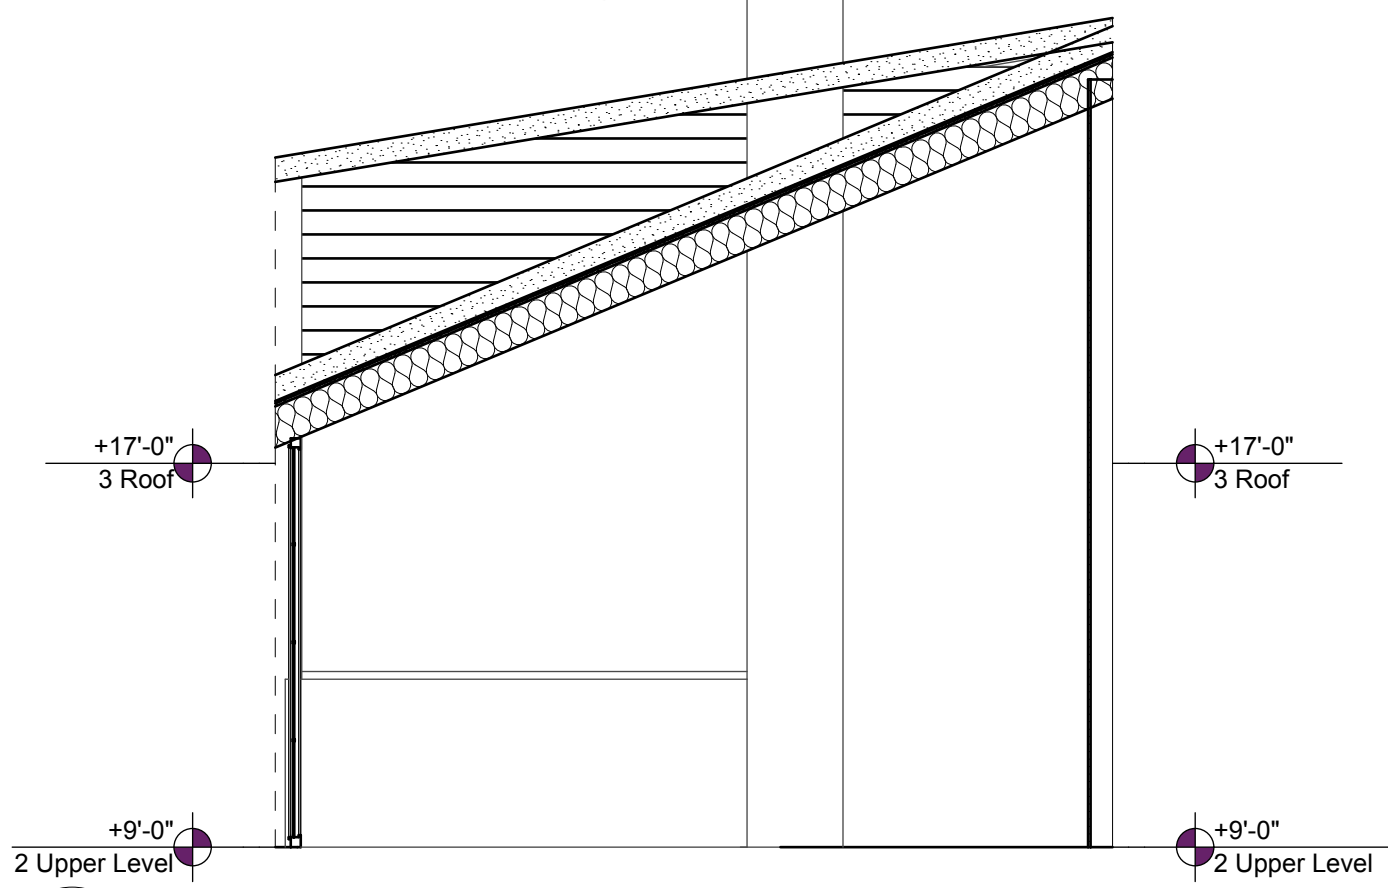

2 Landing
A407
SCALE: 1/4" = 1'-0"

4 Landing
A407
SCALE: 1/4" = 1'-0"

Project	041 Rainbow Lane	Date	1/23/22
Location	41 Rainbow Lane Woody Creek CO	Scale	1/4" = 1'-0"
	81656 M/B Woody Creek	Project No.	210
Title	Interior Elevations	Field Notice No.	
		Reference / Sheet	
		Dwg. No.	A407